


DMS INSTALLATION DETAIL

N.T.S.

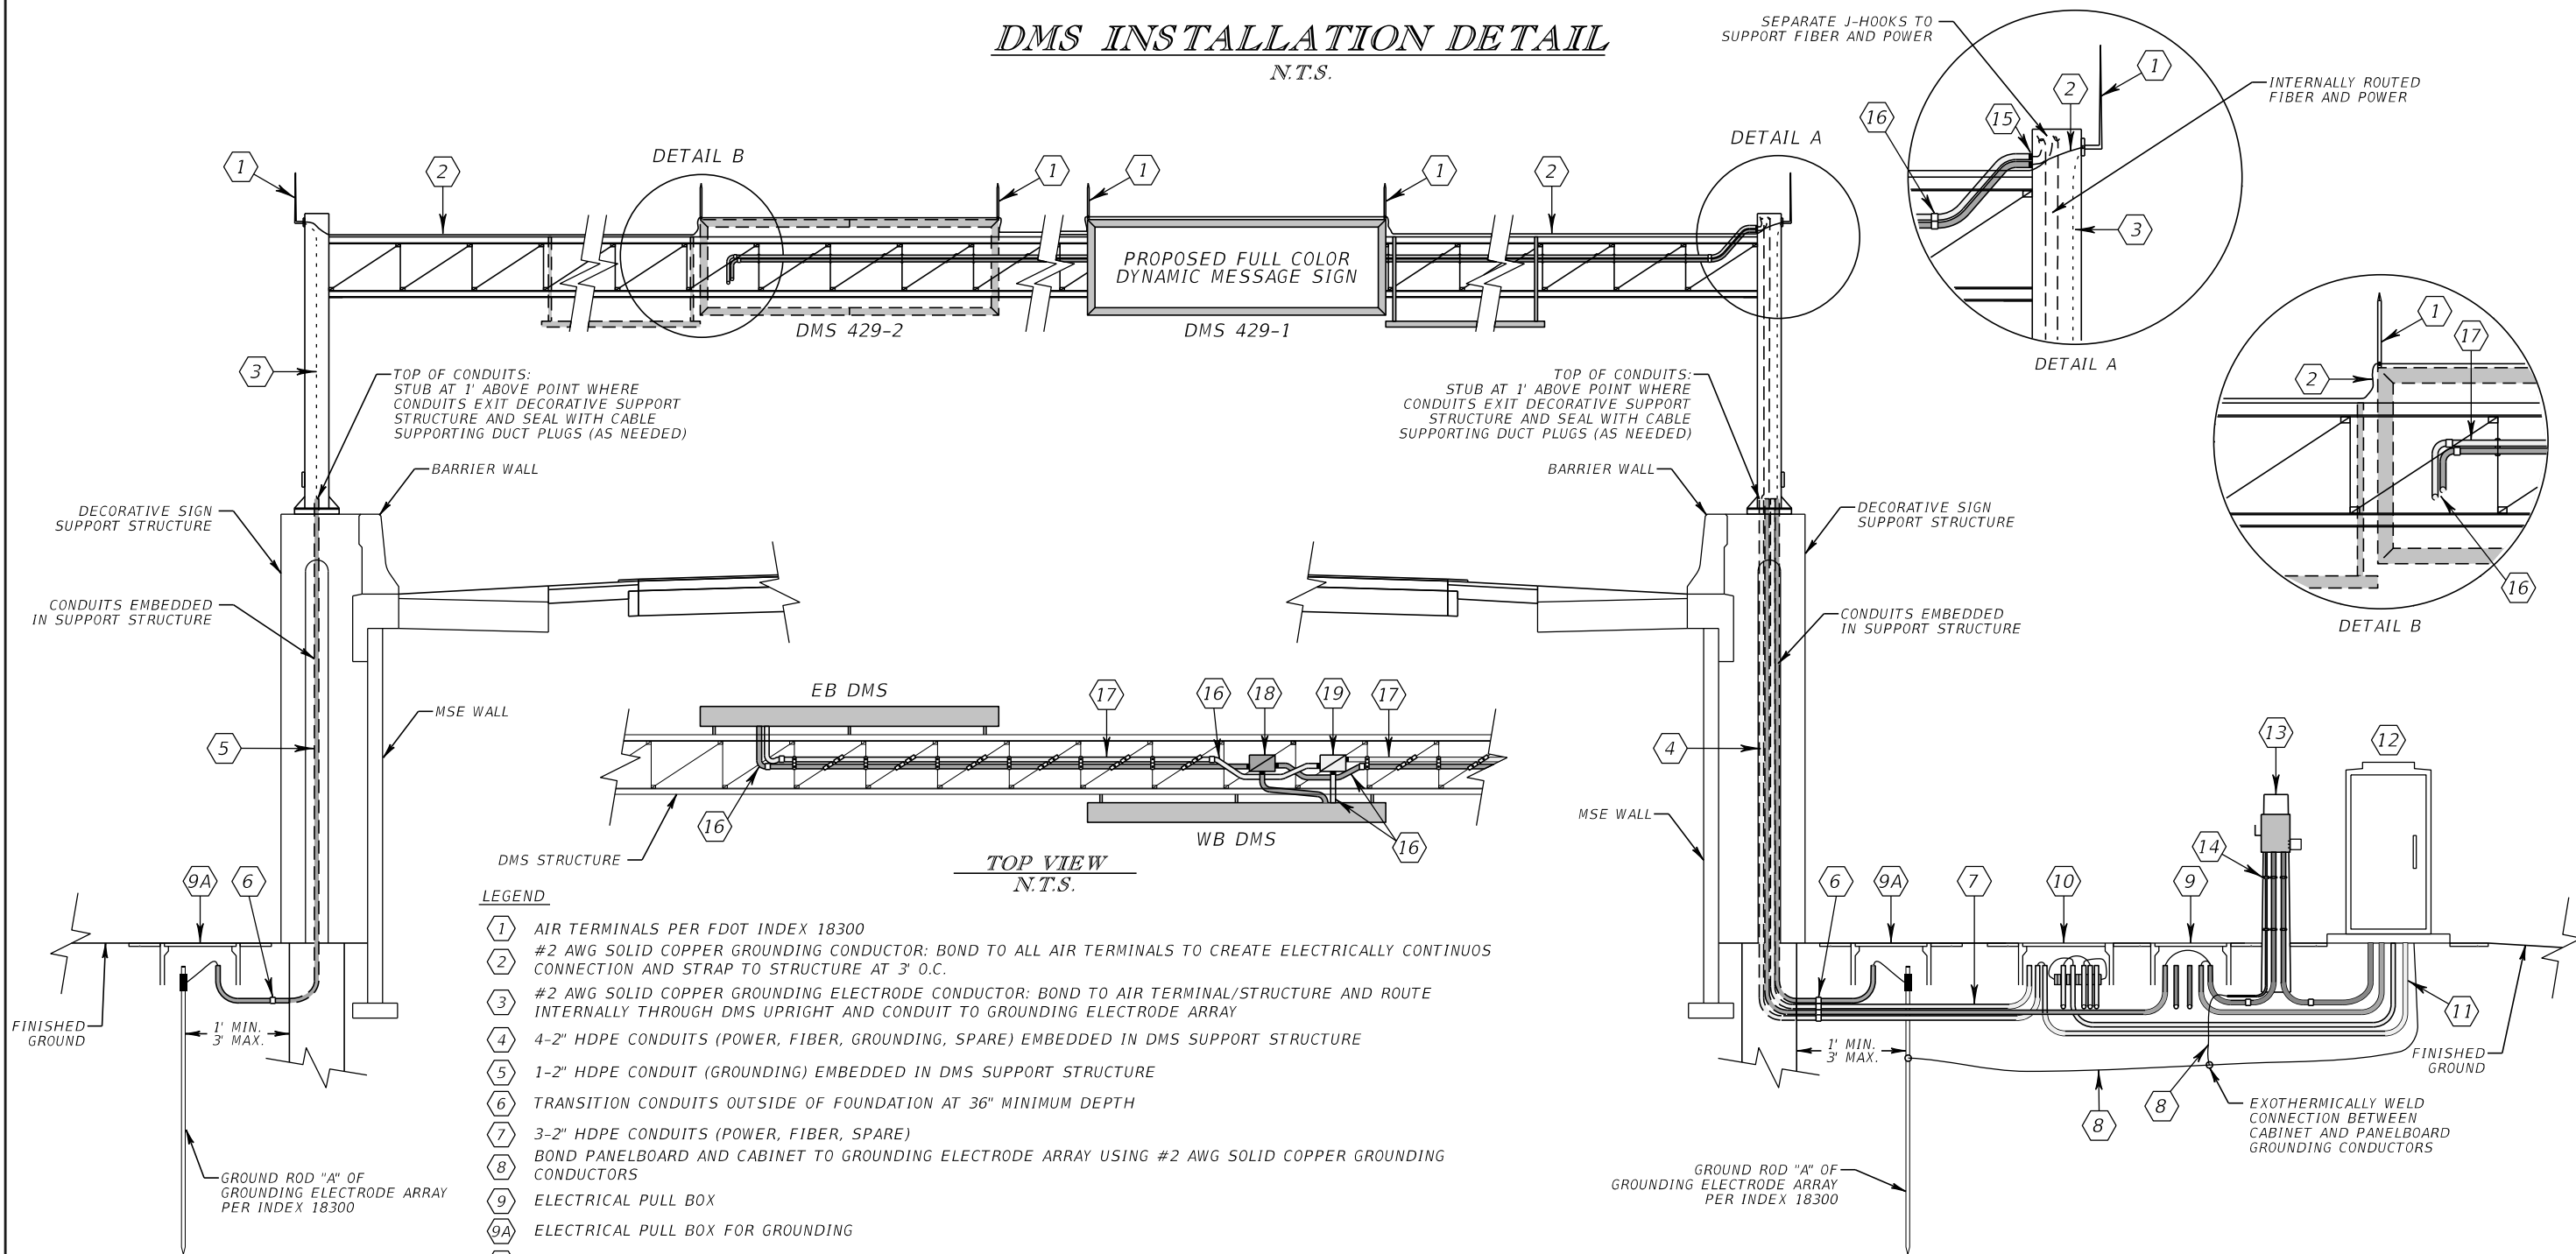

REVISIONS			
DATE	DESCRIPTION	DATE	DESCRIPTION

ALEXANDER TEAL MIMS, P.E. PE No. 77095
 Traffic Engineering Data Solutions, Inc.
 80 Spring Vista Drive Phone: 386.753.0558
 DeBary, FL 32713 Fax: 386.753.0778
 CERTIFICATION OF AUTHORIZATION # 27392

STATE OF FLORIDA DEPARTMENT OF TRANSPORTATION		
ROAD NO.	COUNTY	FINANCIAL PROJECT ID
SR 429	SEMINOLE	240200-2-52-01

<h2 style="margin: 0;">TYPICAL INSTALLATION DETAILS</h2>	SHEET NO. IT-37
--	-------------------------------

THE OFFICIAL RECORD OF THIS SHEET IS THE ELECTRONIC FILE DIGITALLY SIGNED AND SEALED UNDER RULE 61G15-23.004, F.A.C.