


TYPICAL I
(TRENCHING WITHIN 6' OF WETLAND)

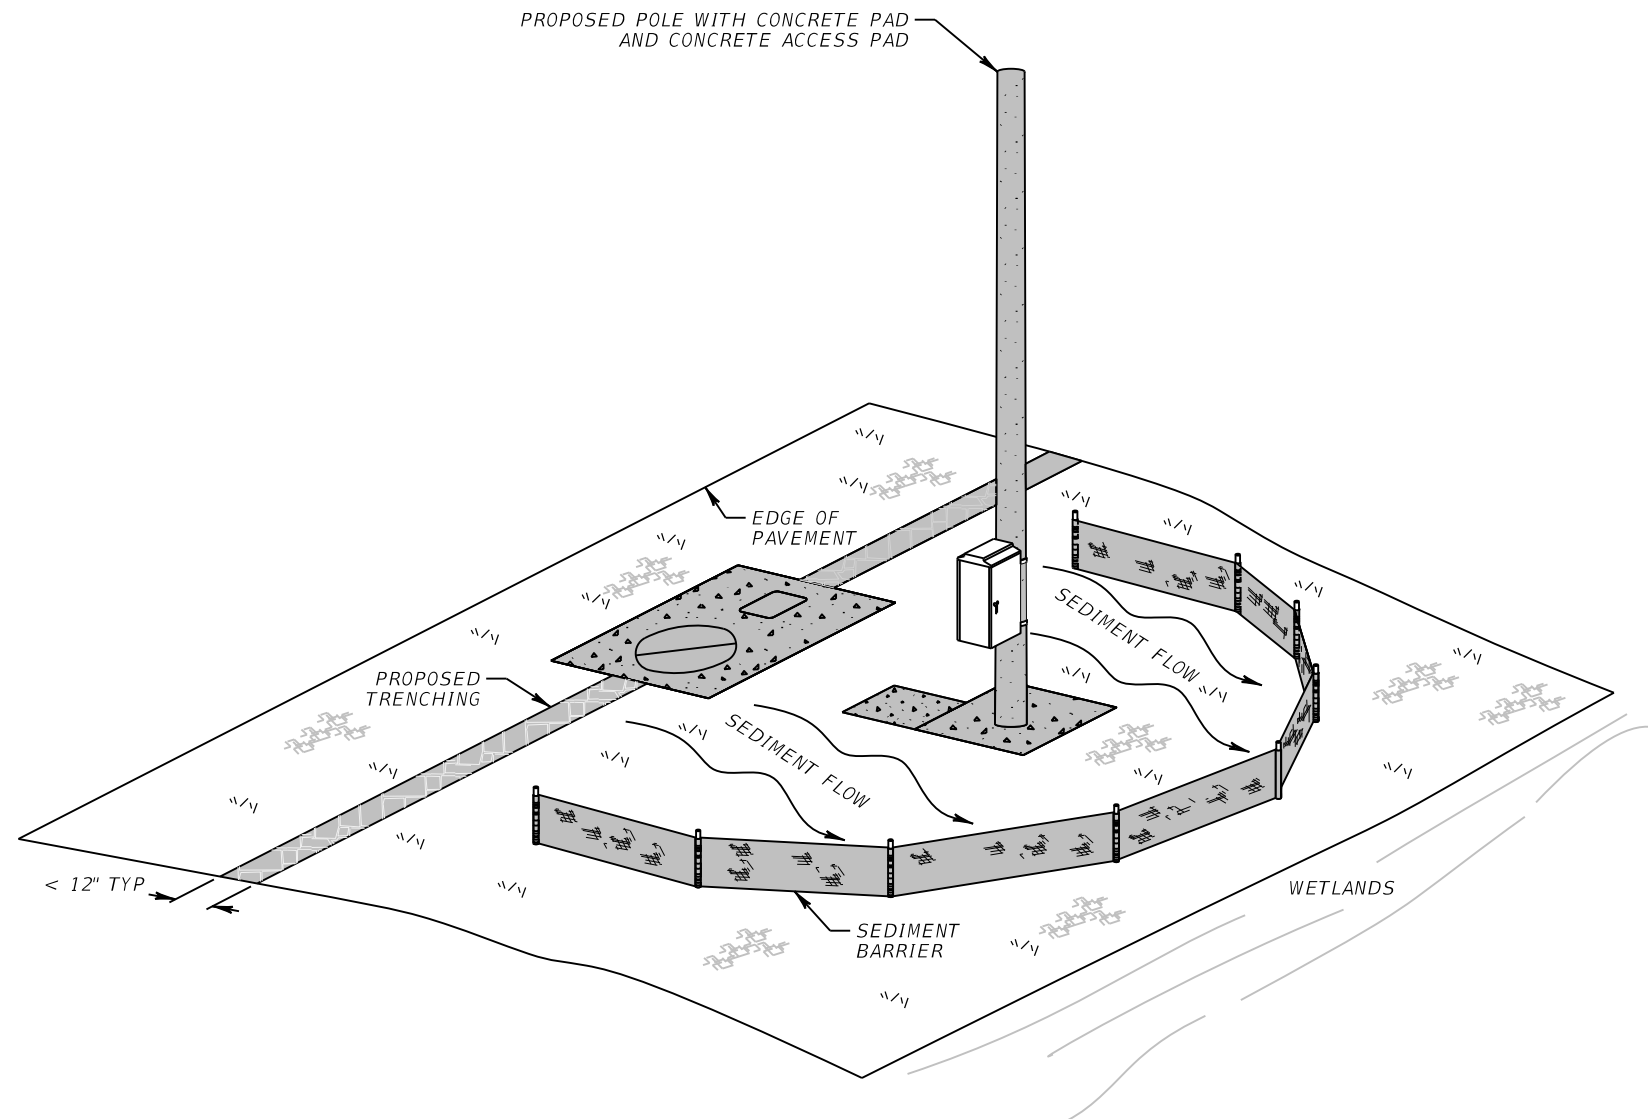

TYPICAL II
(INSTALLATION OF POLE NEAR WETLAND)

REVISIONS			
DATE	DESCRIPTION	DATE	DESCRIPTION

METRIC ENGINEERING, INC.
ROBERT MASTASCUSA, P.E. # 66600
615 CRESCENT EXECUTIVE CT
SUITE 524
LAKE MARY, FLORIDA 32746
TEL. (407) 644-1898
FAX. (407) 644-2376
CERTIFICATE OF AUTHORIZATION 2294

STATE OF FLORIDA DEPARTMENT OF TRANSPORTATION		
ROAD NO.	COUNTY	FINANCIAL PROJECT ID
SR 93	MARION	428213-2-52-02

SEDIMENT BARRIER DETAIL

SHEET NO.
IT-106

NOTICE: THE OFFICIAL RECORD OF THIS SHEET IS THE ELECTRONIC FILE SIGNED AND SEALED UNDER RULE 61G15-23.003, F.A.C.