

REVISIONS			
DATE	DESCRIPTION	DATE	DESCRIPTION
01/04/16	△ UPDATED SPLICING		



METRIC ENGINEERING, INC.
 ROBERT MASTASCUSA, P.E. # 66600
 615 CRESCENT EXECUTIVE CT
 SUITE 524
 LAKE MARY, FLORIDA 32746
 TEL. (407) 644-1898
 FAX. (407) 644-2376
 CERTIFICATE OF AUTHORIZATION 2294

STATE OF FLORIDA DEPARTMENT OF TRANSPORTATION		
ROAD NO.	COUNTY	FINANCIAL PROJECT ID
SR 93	MARION	428213-2-52-02

SPLICING DIAGRAMS

SHEET NO.
IT-128

NOTICE: THE OFFICIAL RECORD OF THIS SHEET IS THE ELECTRONIC FILE SIGNED AND SEALED UNDER RULE 61G15-23.003, F.A.C.

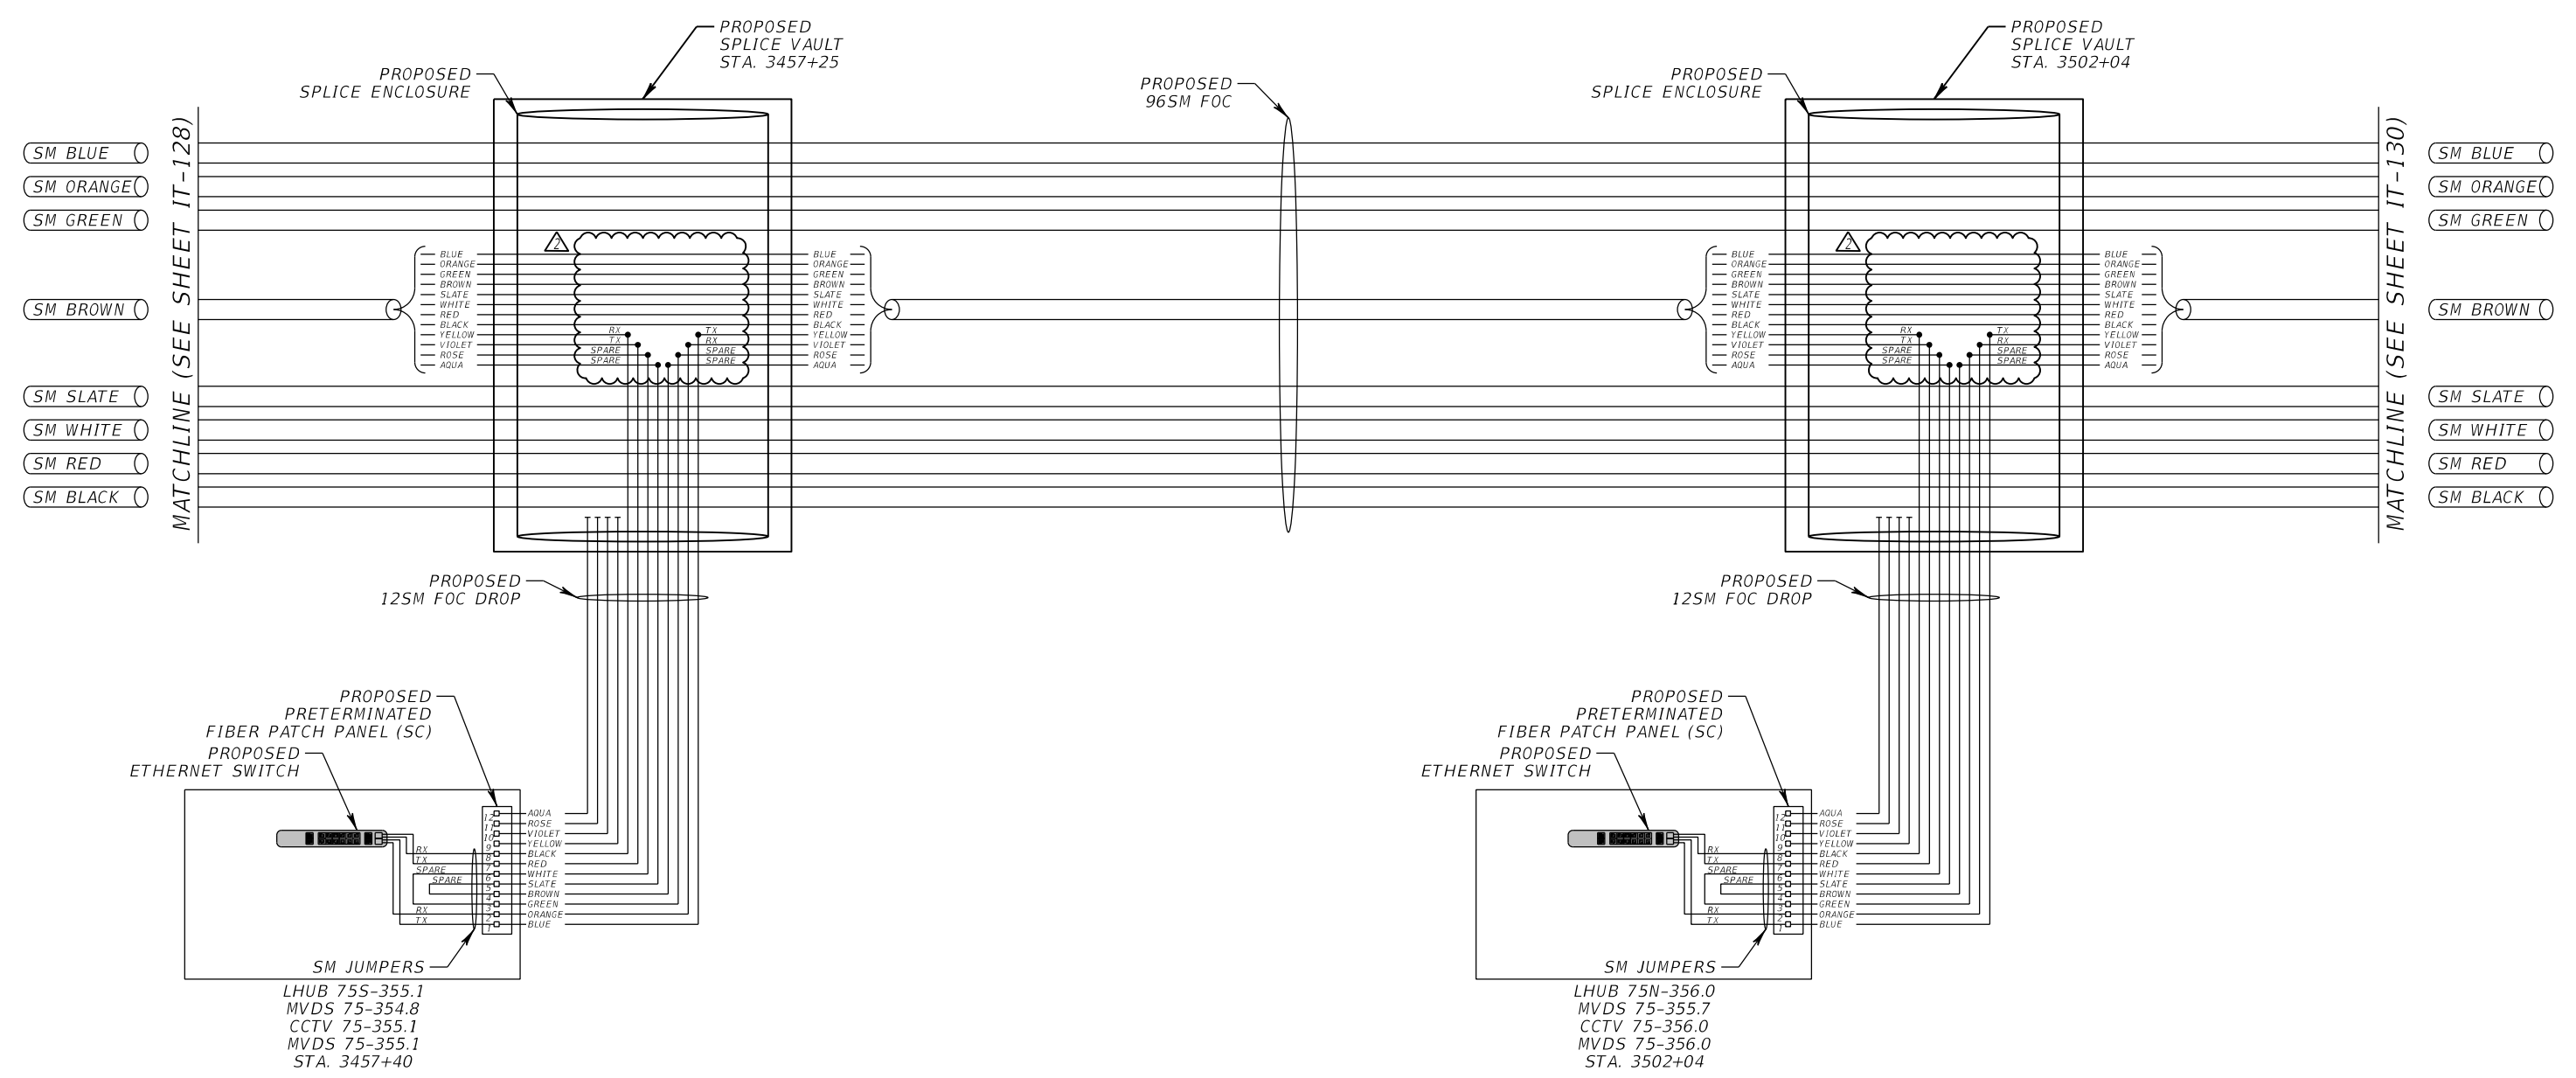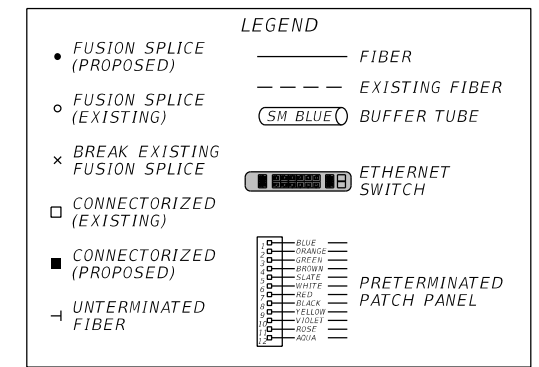

REVISIONS			
DATE	DESCRIPTION	DATE	DESCRIPTION
01/04/16	△ UPDATED SPLICING		



METRIC ENGINEERING, INC.
ROBERT MASTASCUSA, P.E. # 66600
615 CRESCENT EXECUTIVE CT
SUITE 524
LAKE MARY, FLORIDA 32746
TEL. (407) 644-1898
FAX. (407) 644-2376
CERTIFICATE OF AUTHORIZATION 2294

STATE OF FLORIDA DEPARTMENT OF TRANSPORTATION		
ROAD NO.	COUNTY	FINANCIAL PROJECT ID
SR 93	MARION	428213-2-52-02

SPLICING DIAGRAMS

SHEET NO.
IT-129

NOTICE: THE OFFICIAL RECORD OF THIS SHEET IS THE ELECTRONIC FILE SIGNED AND SEALED UNDER RULE 61G15-23.003, F.A.C.

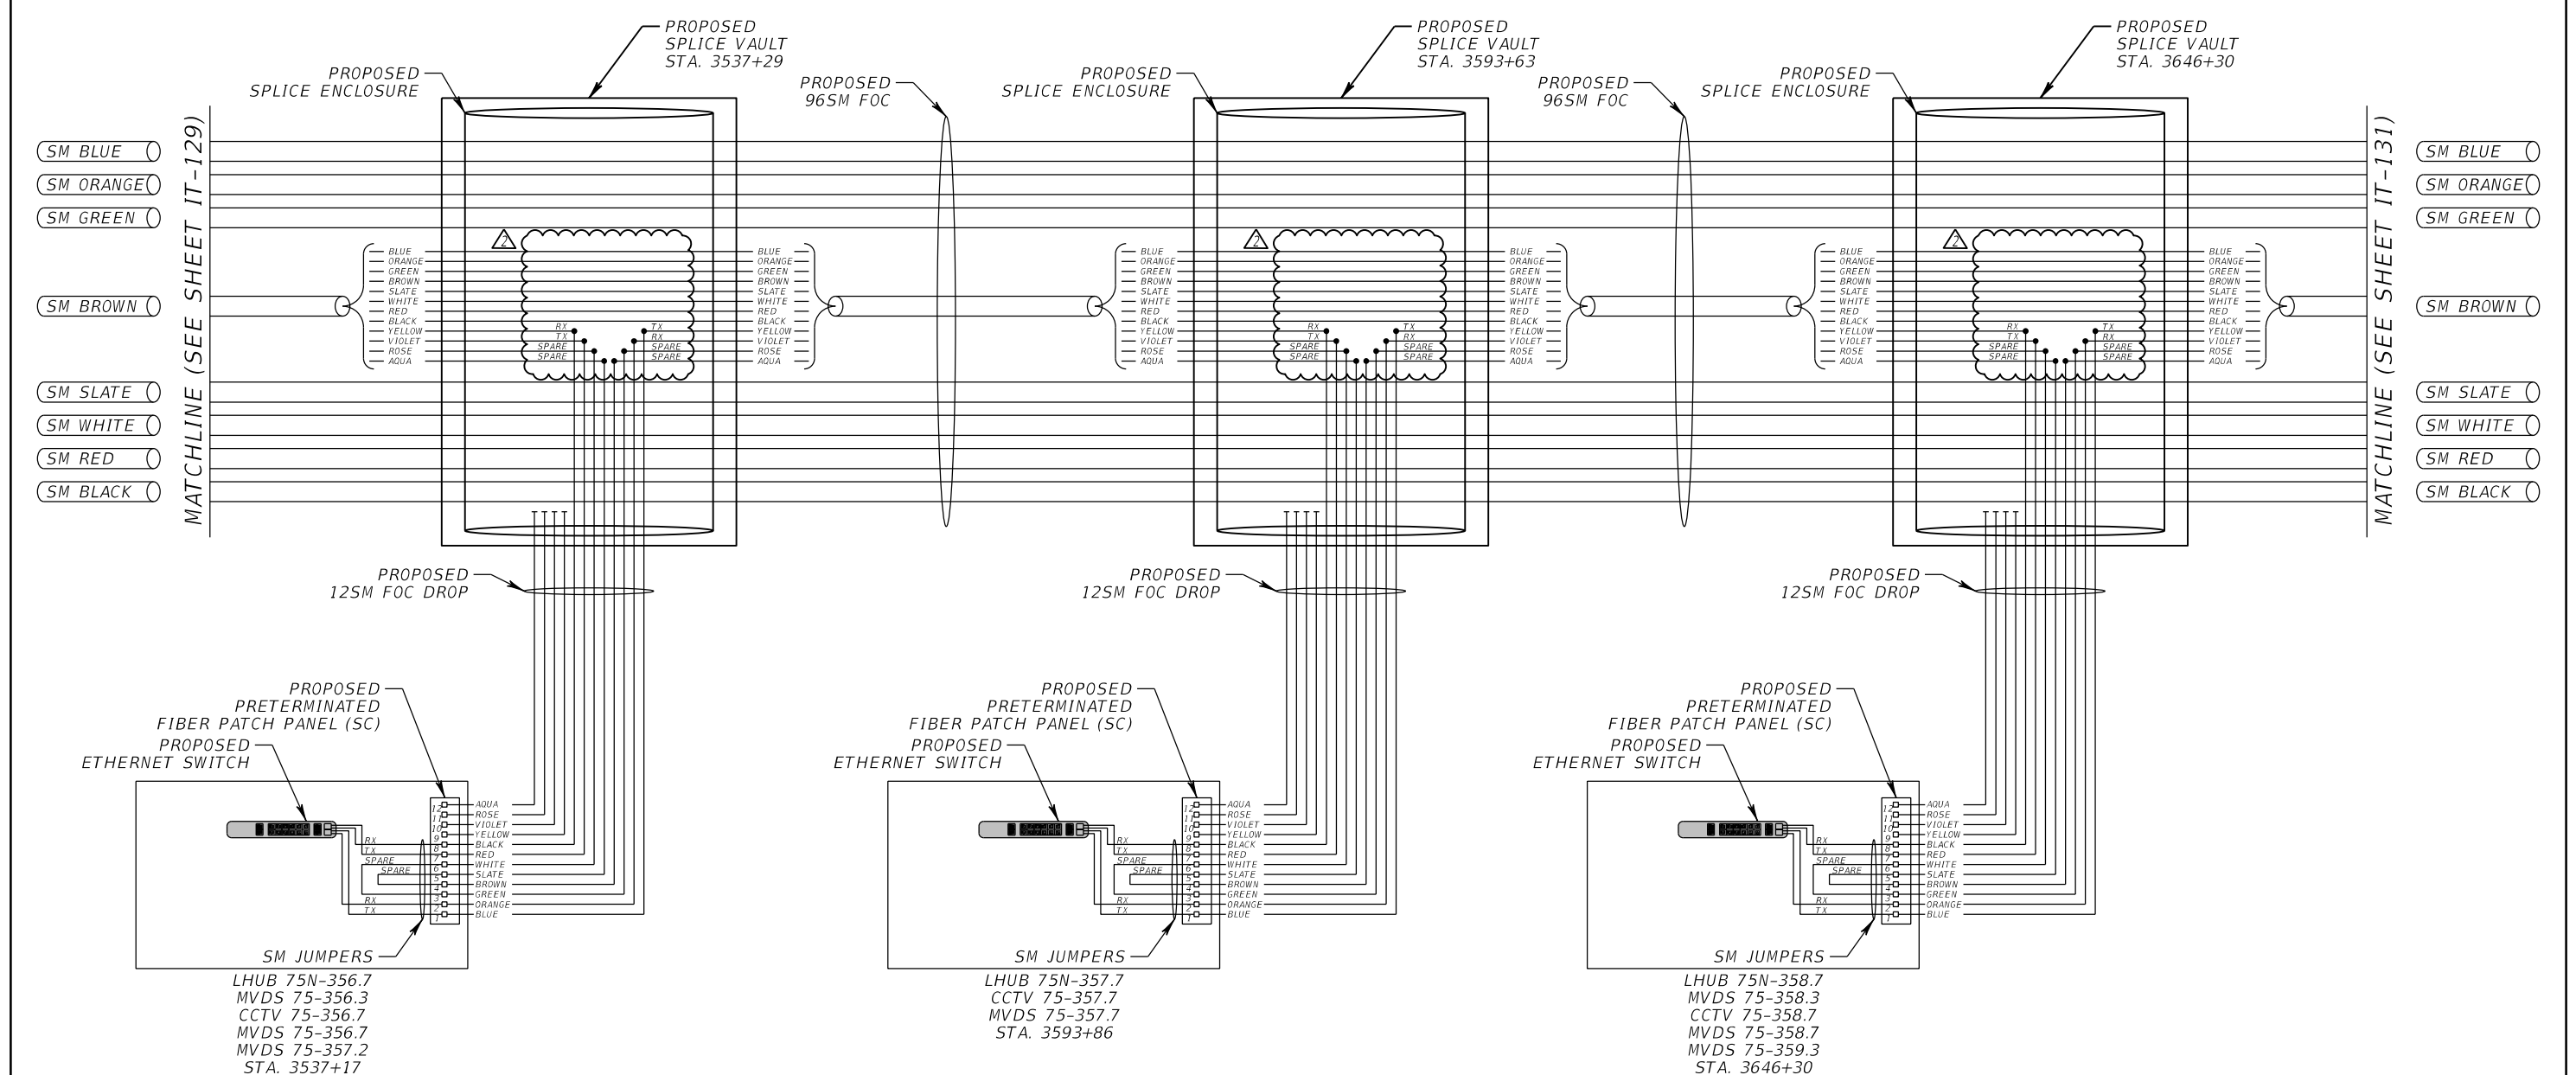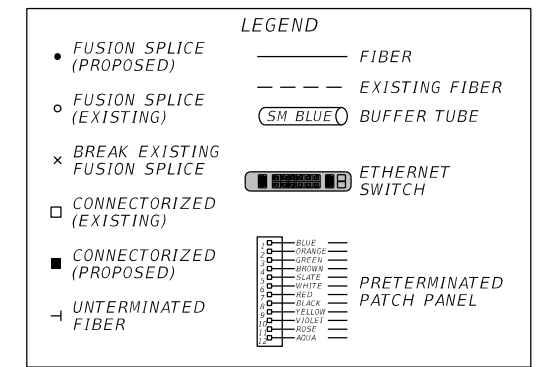

REVISIONS			
DATE	DESCRIPTION	DATE	DESCRIPTION
01/04/16	△ UPDATED SPLICING		



METRIC ENGINEERING, INC.
ROBERT MASTASCUSA, P.E. # 66600
615 CRESCENT EXECUTIVE CT
SUITE 524
LAKE MARY, FLORIDA 32746
TEL. (407) 644-1898
FAX. (407) 644-2376
CERTIFICATE OF AUTHORIZATION 2294

STATE OF FLORIDA DEPARTMENT OF TRANSPORTATION		
ROAD NO.	COUNTY	FINANCIAL PROJECT ID
SR 93	MARION	428213-2-52-02

SPLICING DIAGRAMS

SHEET NO.
IT-130

NOTICE: THE OFFICIAL RECORD OF THIS SHEET IS THE ELECTRONIC FILE SIGNED AND SEALED UNDER RULE 61G15-23.003, F.A.C.

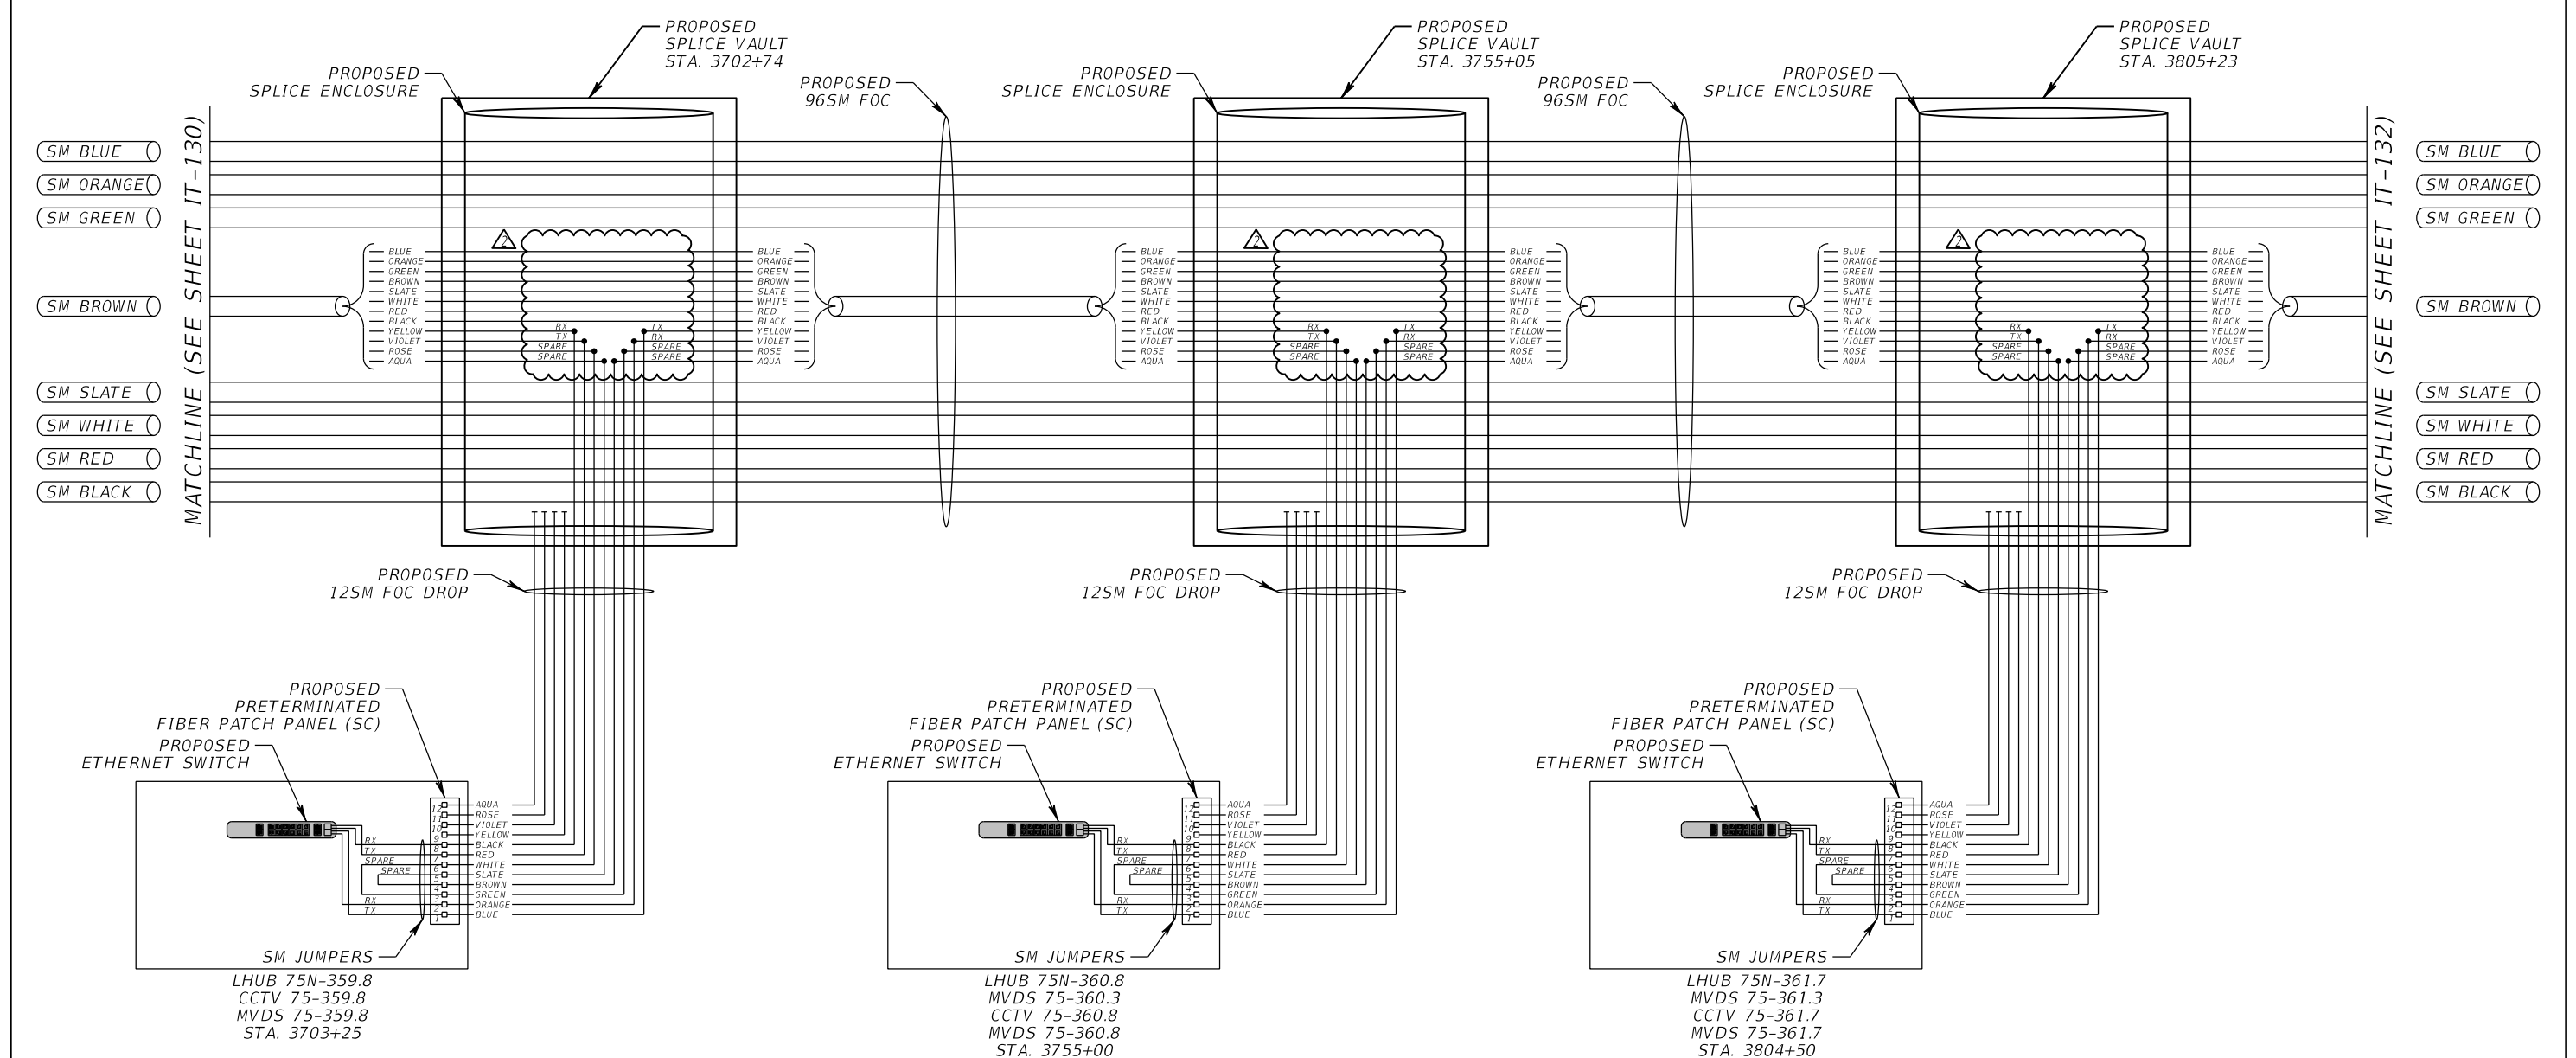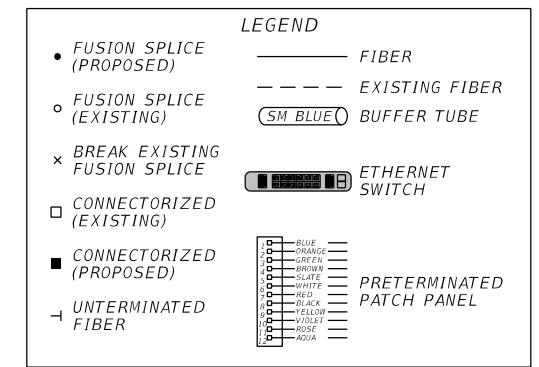

REVISIONS			
DATE	DESCRIPTION	DATE	DESCRIPTION
01/04/16	△ UPDATED SPLICING		



METRIC ENGINEERING, INC.
 ROBERT MASTASCUSA, P.E. # 66600
 615 CRESCENT EXECUTIVE CT
 SUITE 524
 LAKE MARY, FLORIDA 32746
 TEL. (407) 644-1898
 FAX. (407) 644-2376
 CERTIFICATE OF AUTHORIZATION 2294

STATE OF FLORIDA DEPARTMENT OF TRANSPORTATION		
ROAD NO.	COUNTY	FINANCIAL PROJECT ID
SR 93	MARION	428213-2-52-02

SPLICING DIAGRAMS

SHEET NO.
IT-131

NOTICE: THE OFFICIAL RECORD OF THIS SHEET IS THE ELECTRONIC FILE SIGNED AND SEALED UNDER RULE 61G15-23.003, F.A.C.

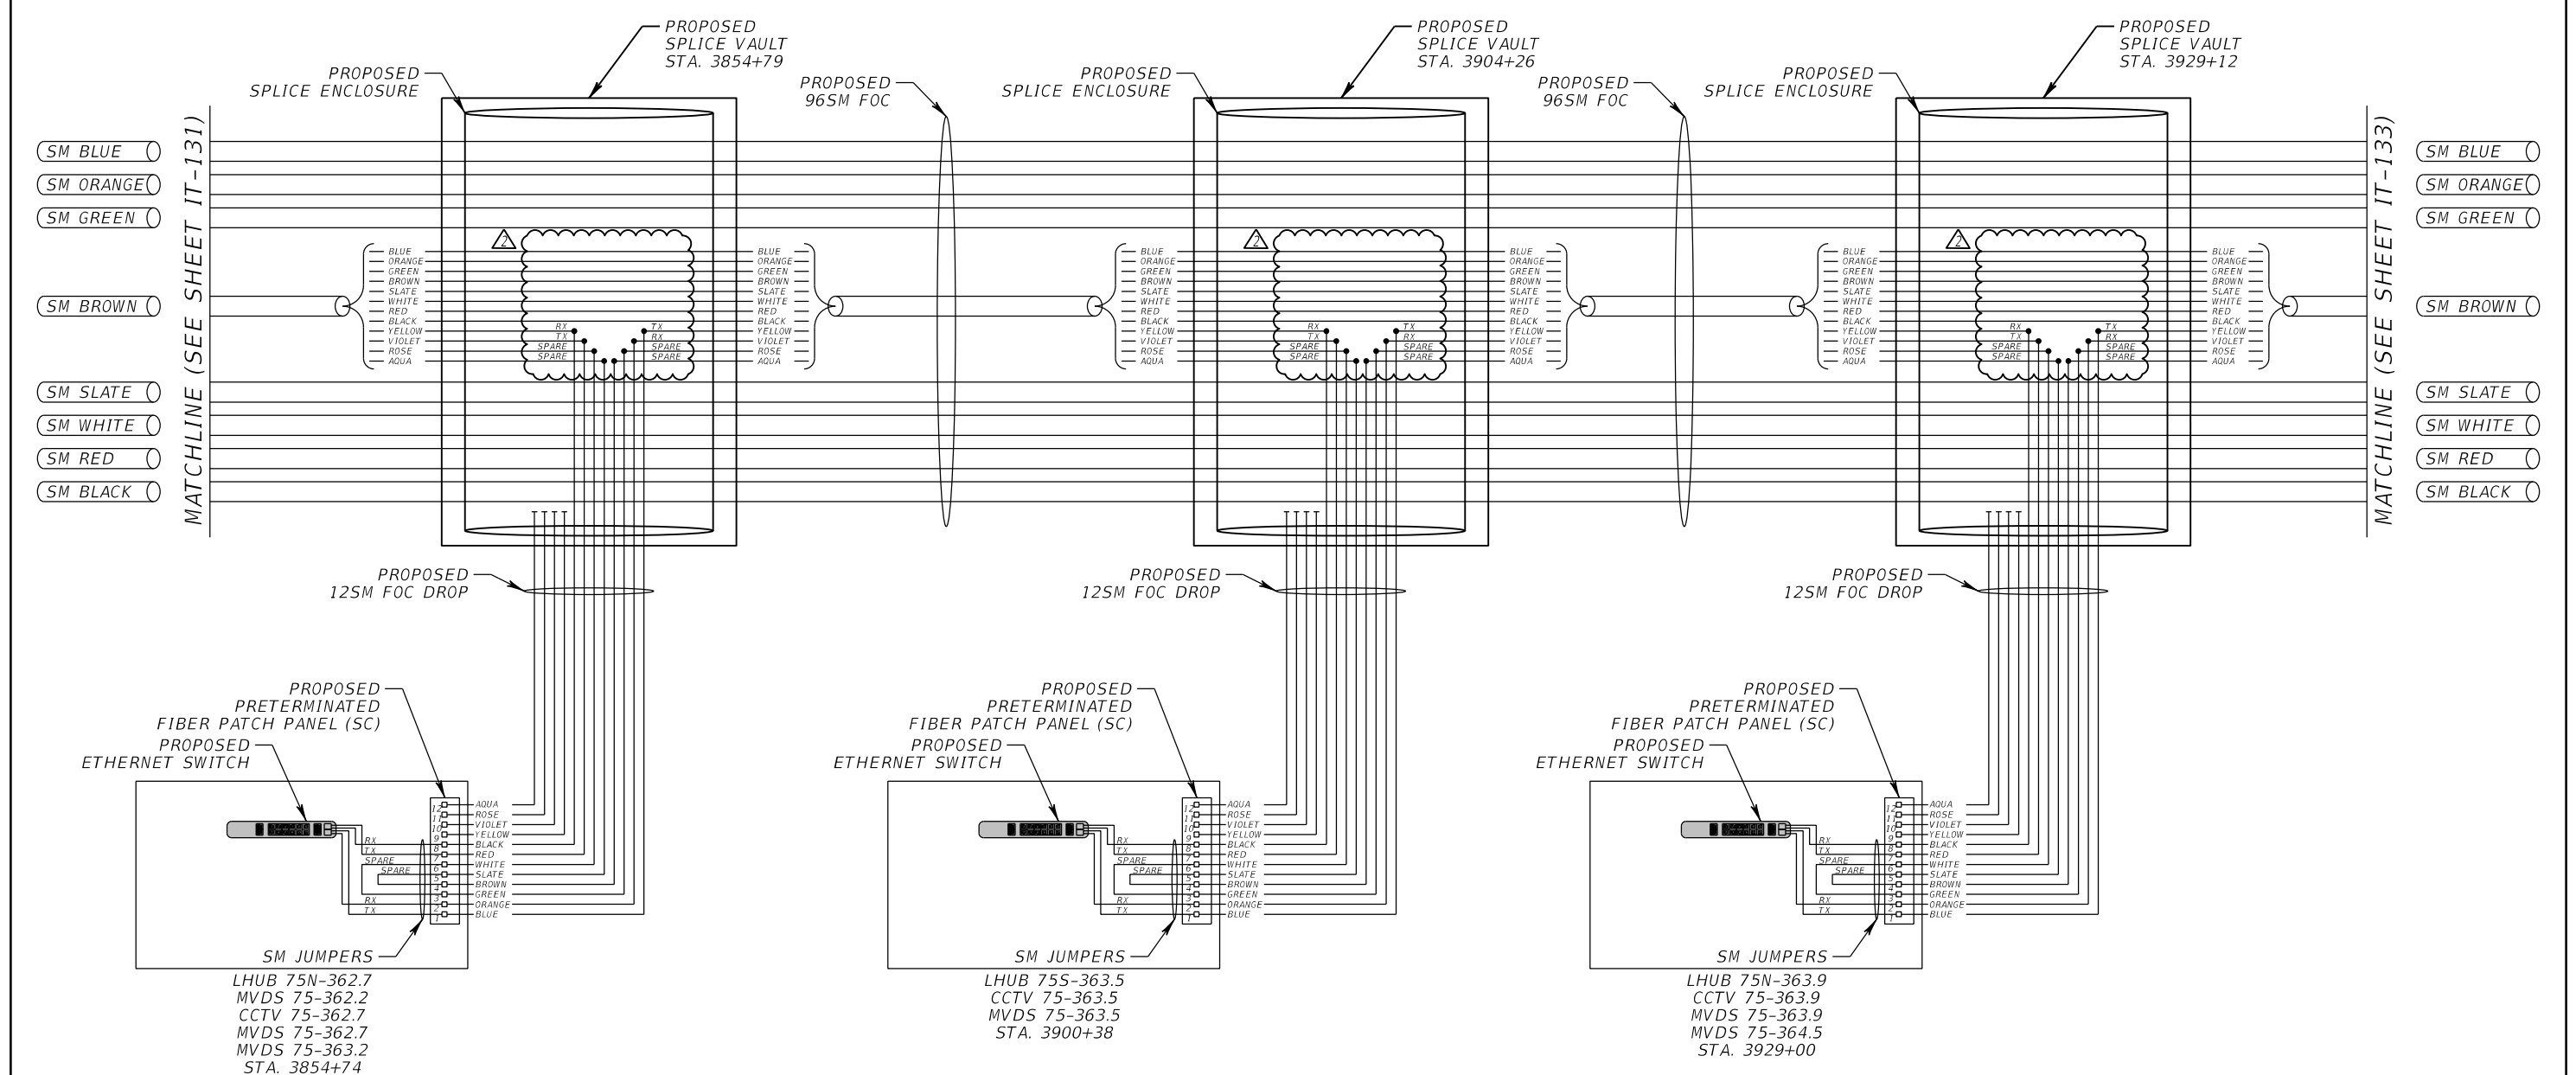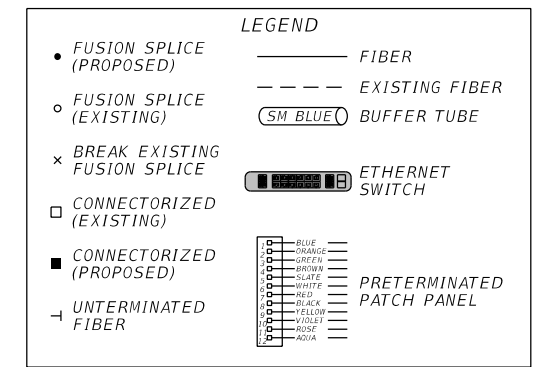

REVISIONS			
DATE	DESCRIPTION	DATE	DESCRIPTION
01/04/16	△ UPDATED SPLICING		



METRIC ENGINEERING, INC.
 ROBERT MASTASCUSA, P.E. # 66600
 615 CRESCENT EXECUTIVE CT
 SUITE 524
 LAKE MARY, FLORIDA 32746
 TEL. (407) 644-1898
 FAX. (407) 644-2376
 CERTIFICATE OF AUTHORIZATION 2294

STATE OF FLORIDA DEPARTMENT OF TRANSPORTATION		
ROAD NO.	COUNTY	FINANCIAL PROJECT ID
SR 93	MARION	428213-2-52-02

SPLICING DIAGRAMS

SHEET NO.
IT-132

NOTICE: THE OFFICIAL RECORD OF THIS SHEET IS THE ELECTRONIC FILE SIGNED AND SEALED UNDER RULE 61G15-23.003, F.A.C.

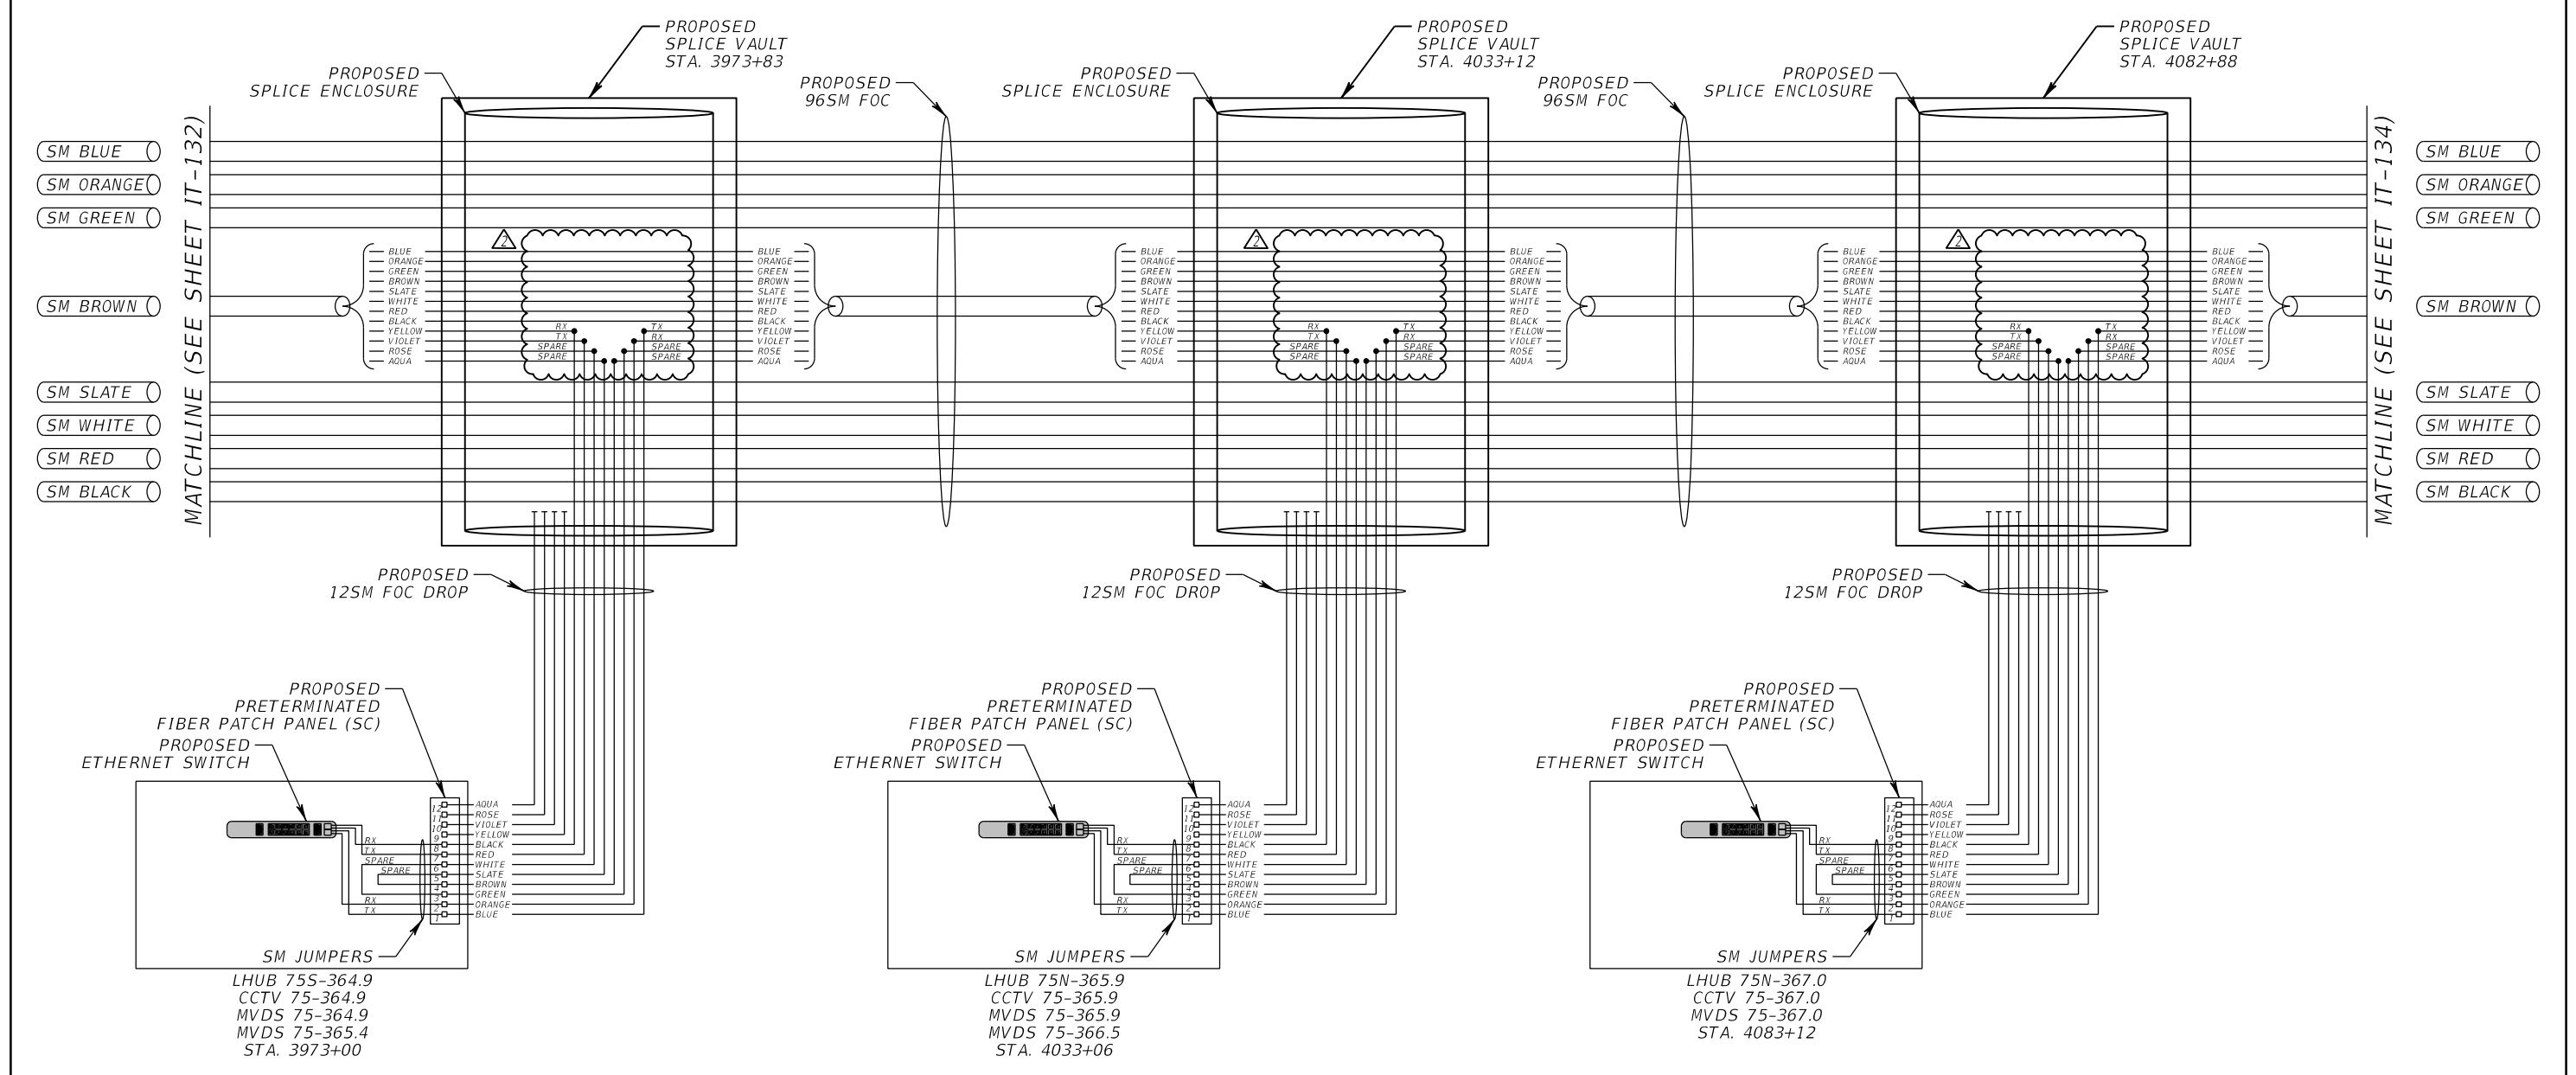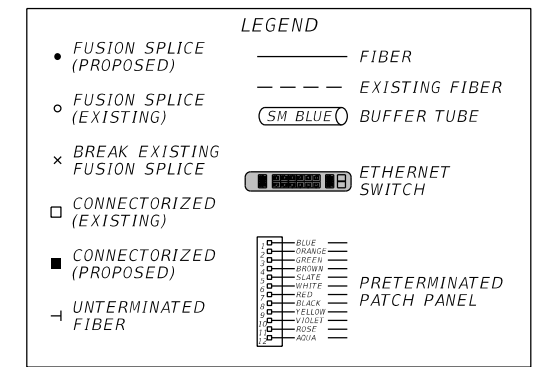

REVISIONS			
DATE	DESCRIPTION	DATE	DESCRIPTION
01/04/16	△ UPDATED SPLICING		

METRIC ENGINEERING, INC.
 ROBERT MASTASCUSA, P.E. # 66600
 615 CRESCENT EXECUTIVE CT
 SUITE 524
 LAKE MARY, FLORIDA 32746
 TEL. (407) 644-1898
 FAX. (407) 644-2376
 CERTIFICATE OF AUTHORIZATION 2294

STATE OF FLORIDA DEPARTMENT OF TRANSPORTATION		
ROAD NO.	COUNTY	FINANCIAL PROJECT ID
SR 93	MARION	428213-2-52-02

SPLICING DIAGRAMS

SHEET NO.
IT-133


NOTICE: THE OFFICIAL RECORD OF THIS SHEET IS THE ELECTRONIC FILE SIGNED AND SEALED UNDER RULE 61G15-23.003, F.A.C.

- SM BLUE
- SM ORANGE
- SM GREEN
- SM BROWN
- SM SLATE
- SM WHITE
- SM RED
- SM BLACK

MATCHLINE
(SEE SHEET IT-133)

LEGEND

- FUSION SPLICE (PROPOSED)
- FUSION SPLICE (EXISTING)
- ✕ BREAK EXISTING FUSION SPLICE
- CONNECTORIZED (EXISTING)
- CONNECTORIZED (PROPOSED)
- UNTERMINATED FIBER
- FIBER
- - - EXISTING FIBER
- SM BLUE BUFFER TUBE
- ETHERNET SWITCH
- PRETERMINATED PATCH PANEL

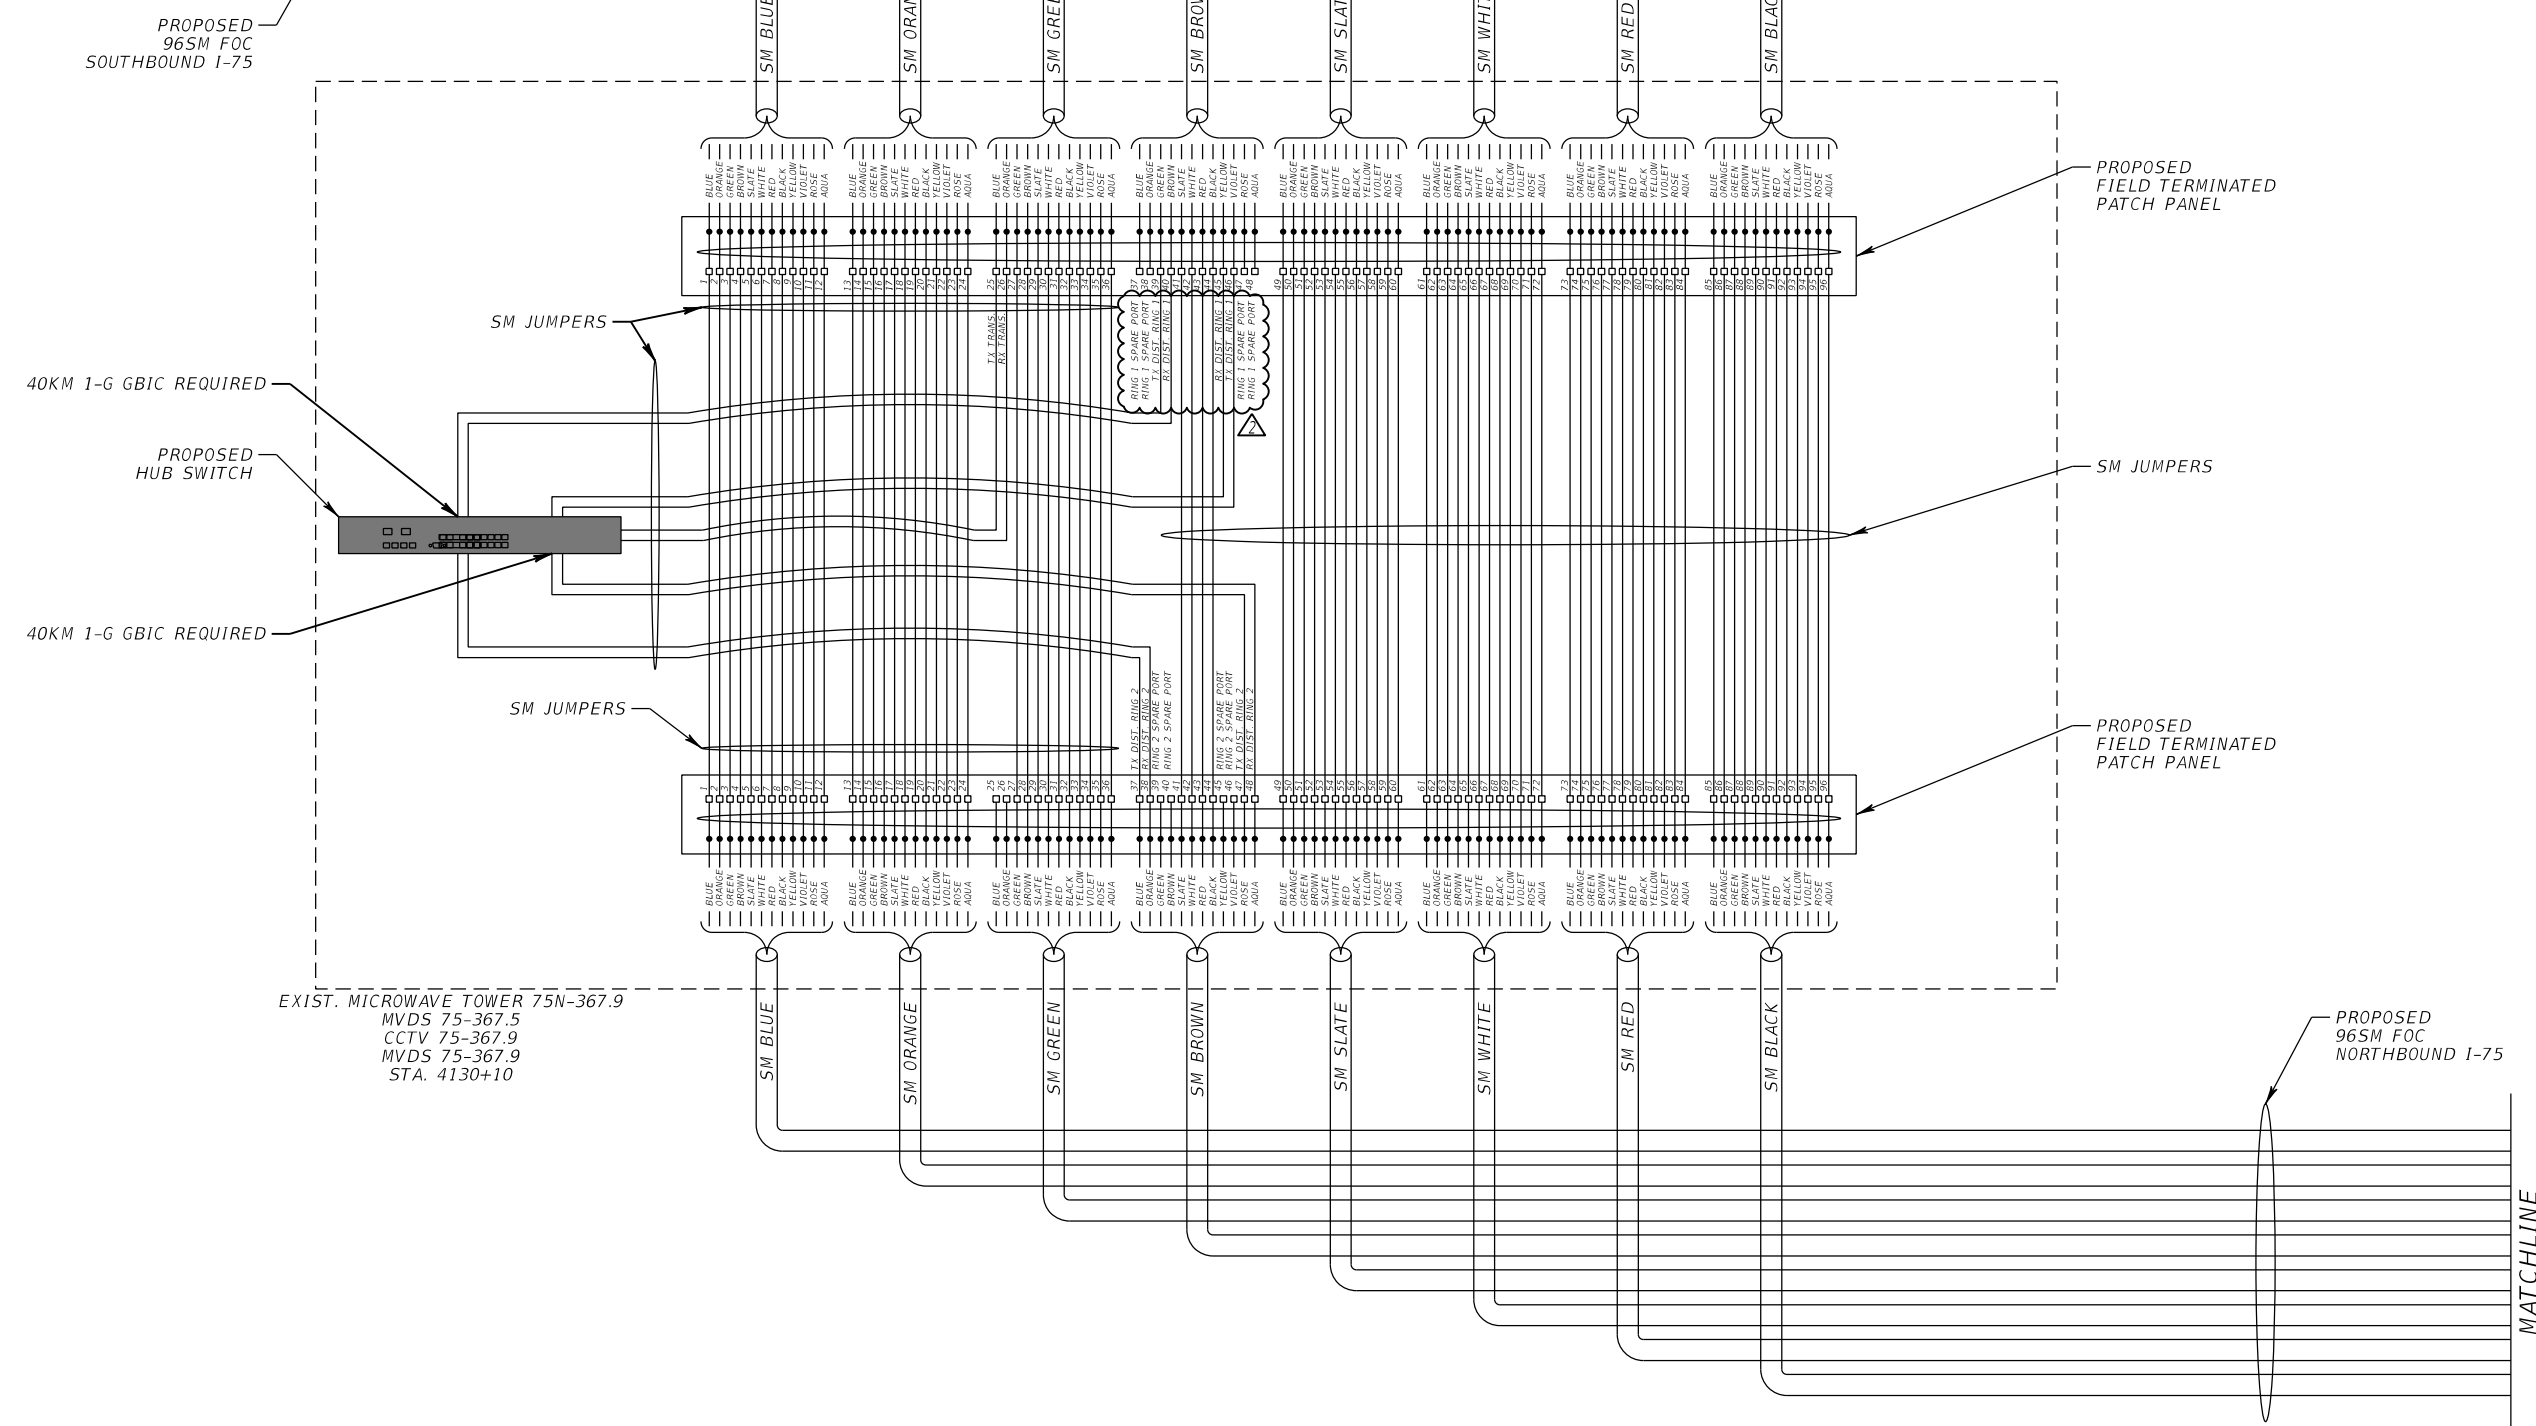

REVISIONS			
DATE	DESCRIPTION	DATE	DESCRIPTION
01/04/16	△ UPDATED SPLICING		



METRIC ENGINEERING, INC.
ROBERT MASTASCUSA, P.E. # 66600
615 CRESCENT EXECUTIVE CT
SUITE 524
LAKE MARY, FLORIDA 32746
TEL. (407) 644-1898
FAX. (407) 644-2376
CERTIFICATE OF AUTHORIZATION 2294

STATE OF FLORIDA DEPARTMENT OF TRANSPORTATION		
ROAD NO.	COUNTY	FINANCIAL PROJECT ID
SR 93	MARION	428213-2-52-02

SPLICING DIAGRAMS

SHEET NO.
IT-134

NOTICE: THE OFFICIAL RECORD OF THIS SHEET IS THE ELECTRONIC FILE SIGNED AND SEALED UNDER RULE 61G15-23.003, F.A.C.

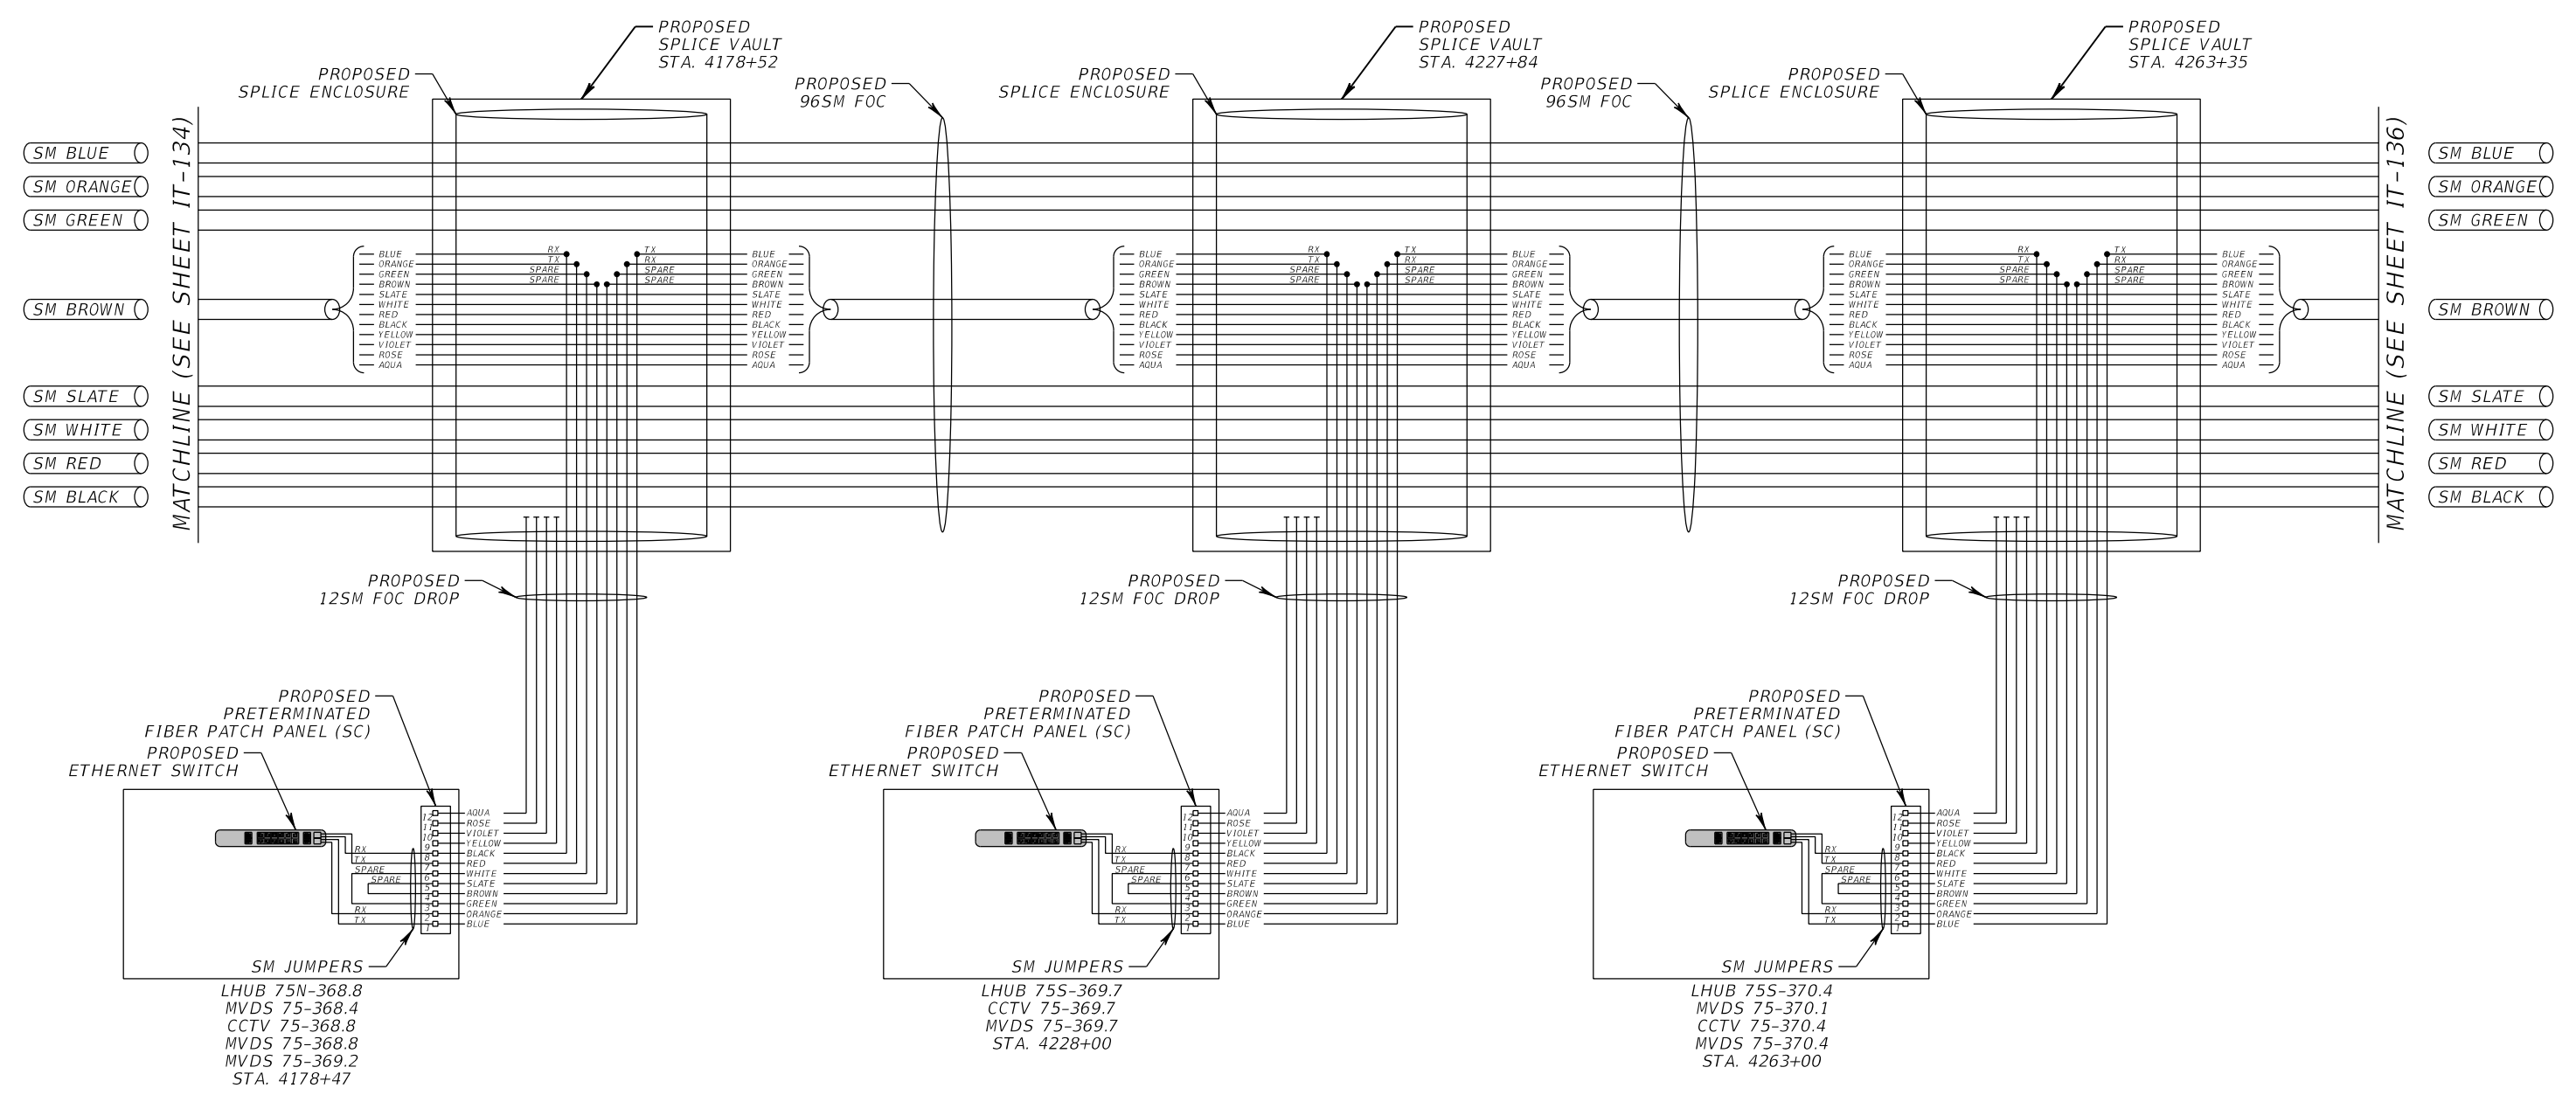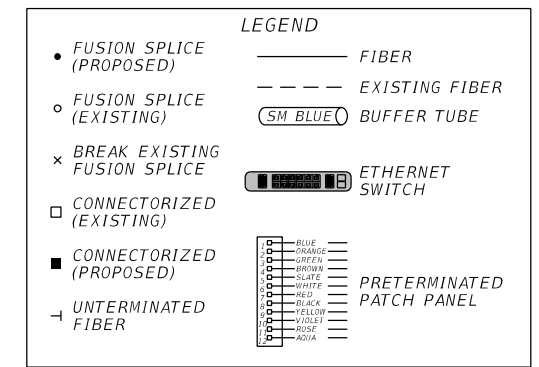

LHUB 75N-368.8
 MVDS 75-368.4
 CCTV 75-368.8
 MVDS 75-368.8
 MVDS 75-369.2
 STA. 4178+47

LHUB 75S-369.7
 CCTV 75-369.7
 MVDS 75-369.7
 STA. 4228+00

LHUB 75S-370.4
 MVDS 75-370.1
 CCTV 75-370.4
 MVDS 75-370.4
 STA. 4263+00

REVISIONS			
DATE	DESCRIPTION	DATE	DESCRIPTION



METRIC ENGINEERING, INC.
 ROBERT MASTASCUSA, P.E. # 66600
 615 CRESCENT EXECUTIVE CT
 SUITE 524
 LAKE MARY, FLORIDA 32746
 TEL. (407) 644-1898
 FAX. (407) 644-2376
 CERTIFICATE OF AUTHORIZATION 2294

STATE OF FLORIDA DEPARTMENT OF TRANSPORTATION		
ROAD NO.	COUNTY	FINANCIAL PROJECT ID
SR 93	MARION	428213-2-52-02

SPLICING DIAGRAMS

IT-135

NOTICE: THE OFFICIAL RECORD OF THIS SHEET IS THE ELECTRONIC FILE SIGNED AND SEALED UNDER RULE 61G15-23.003, F.A.C.

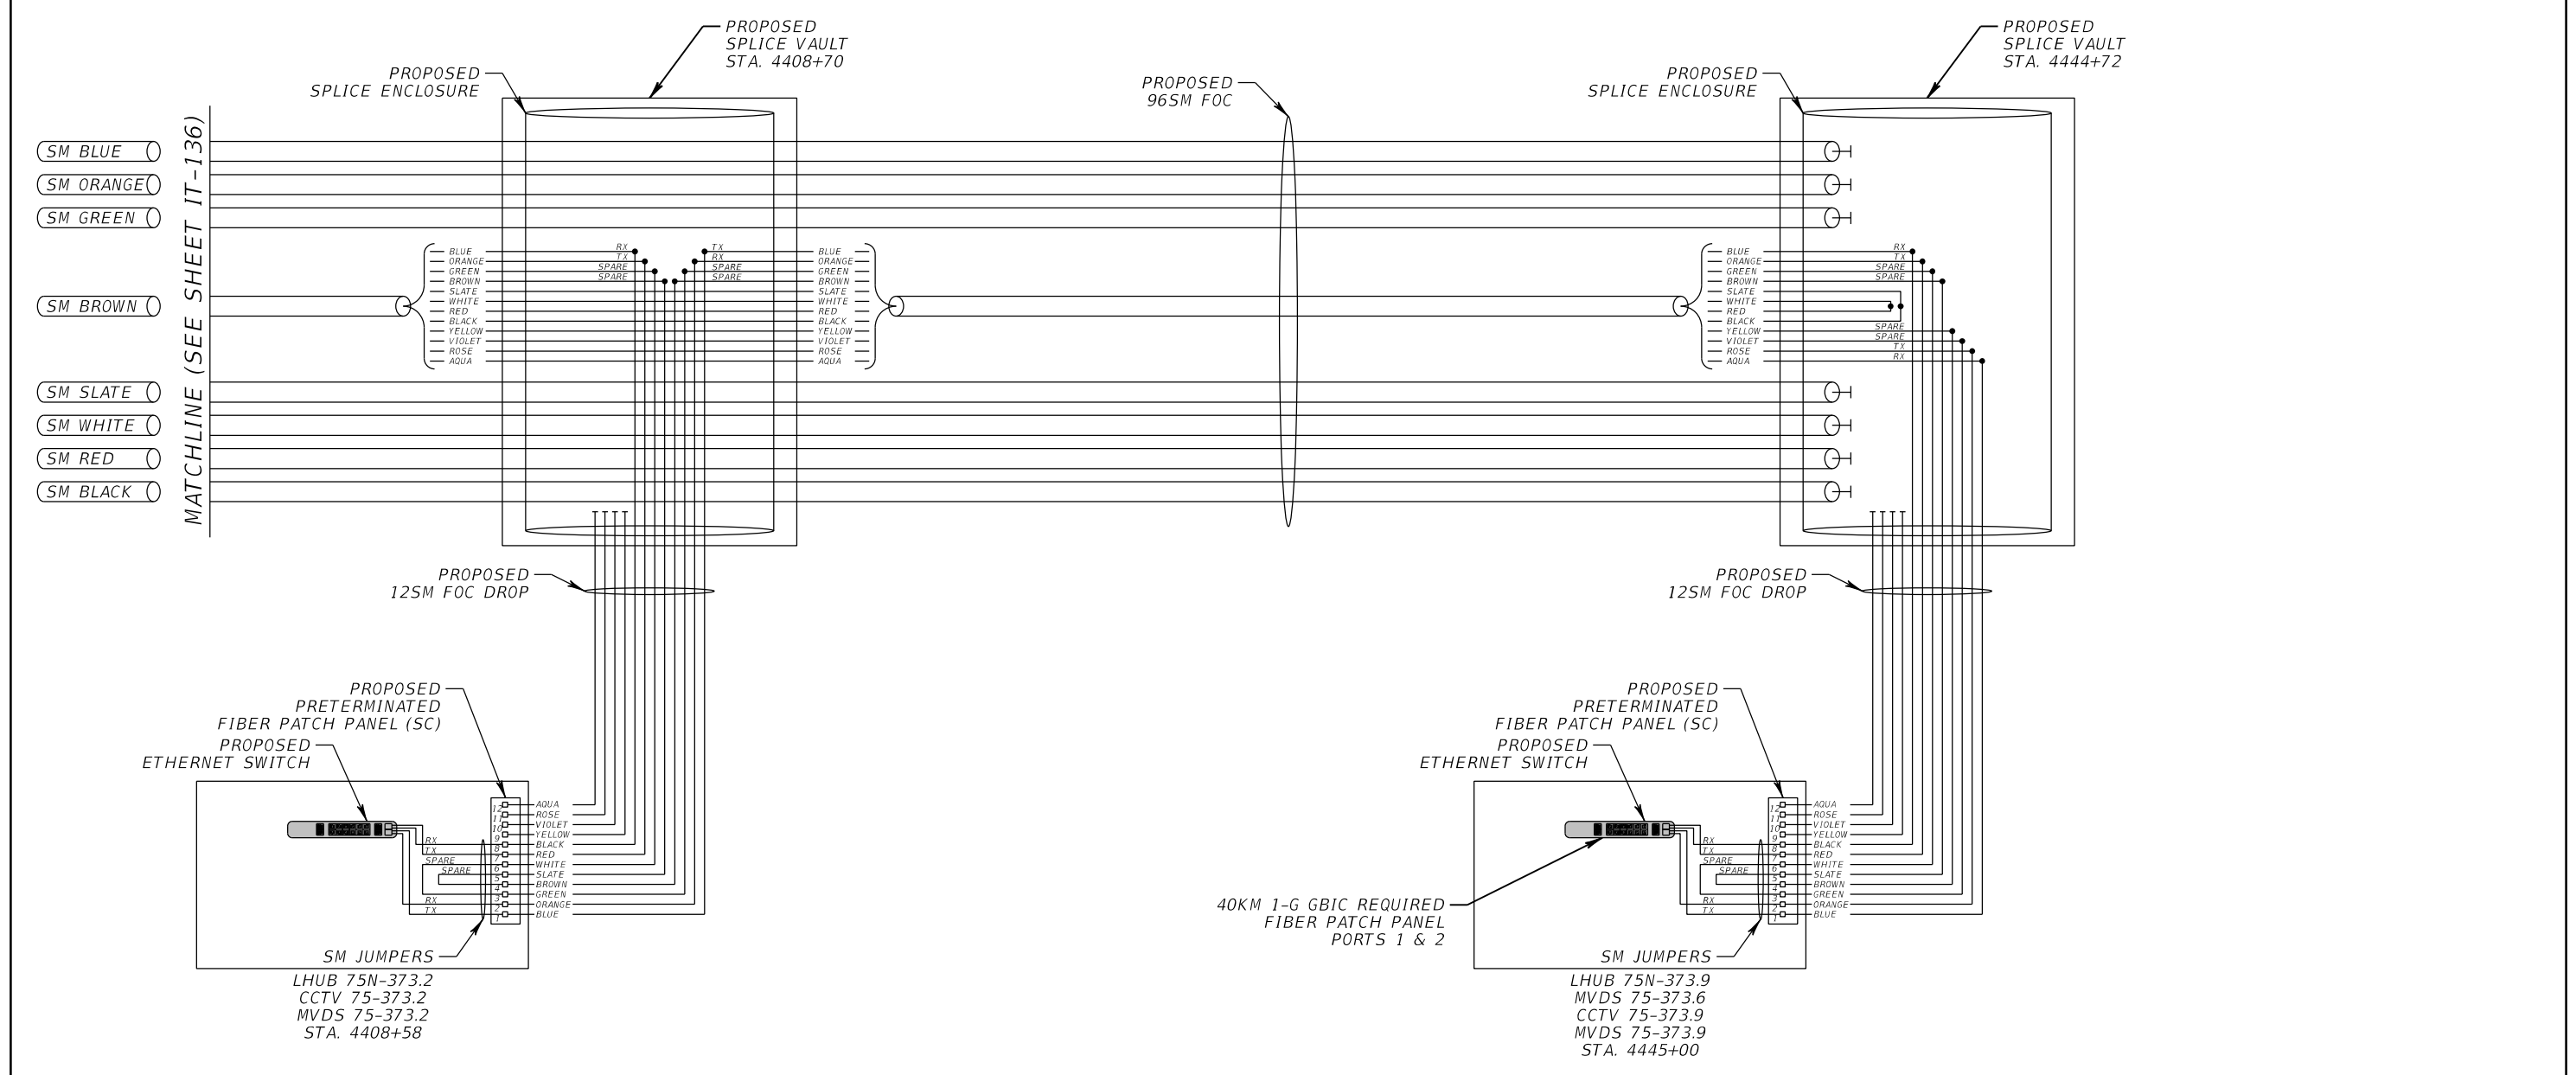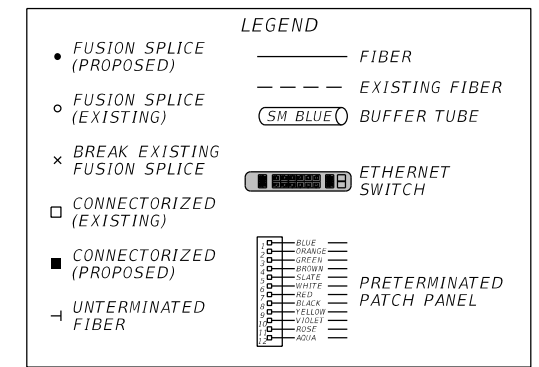

REVISIONS			
DATE	DESCRIPTION	DATE	DESCRIPTION

METRIC ENGINEERING, INC.
 ROBERT MASTASCUSA, P.E. # 66600
 615 CRESCENT EXECUTIVE CT
 SUITE 524
 LAKE MARY, FLORIDA 32746
 TEL. (407) 644-1898
 FAX. (407) 644-2376
 CERTIFICATE OF AUTHORIZATION 2294

STATE OF FLORIDA DEPARTMENT OF TRANSPORTATION		
ROAD NO.	COUNTY	FINANCIAL PROJECT ID
SR 93	MARION	428213-2-52-02

SPLICING DIAGRAMS

SHEET NO.
IT-137

NOTICE: THE OFFICIAL RECORD OF THIS SHEET IS THE ELECTRONIC FILE SIGNED AND SEALED UNDER RULE 61G15-23.003, F.A.C.